

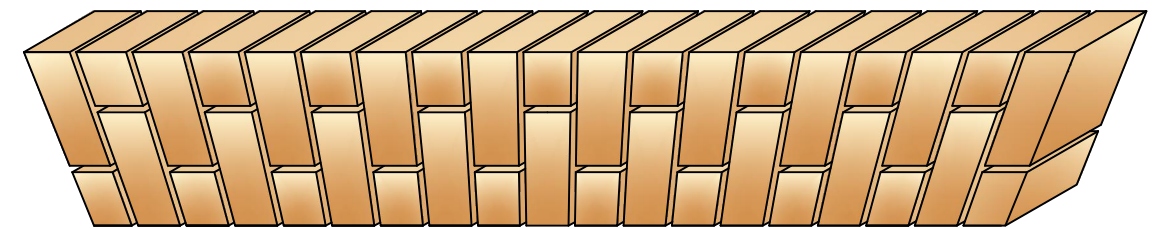
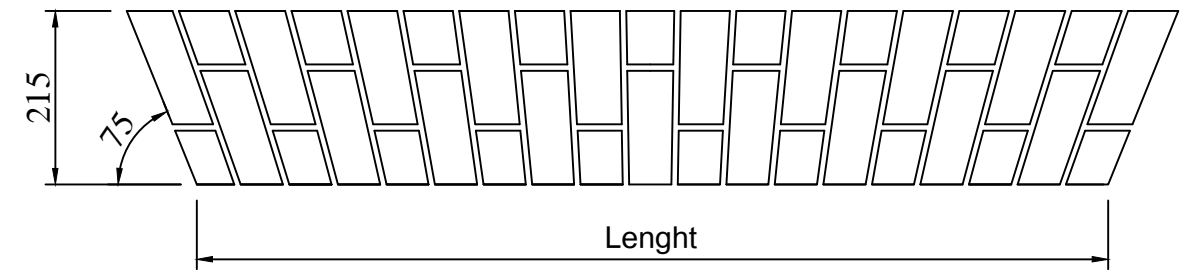


# M&U Voussoirs

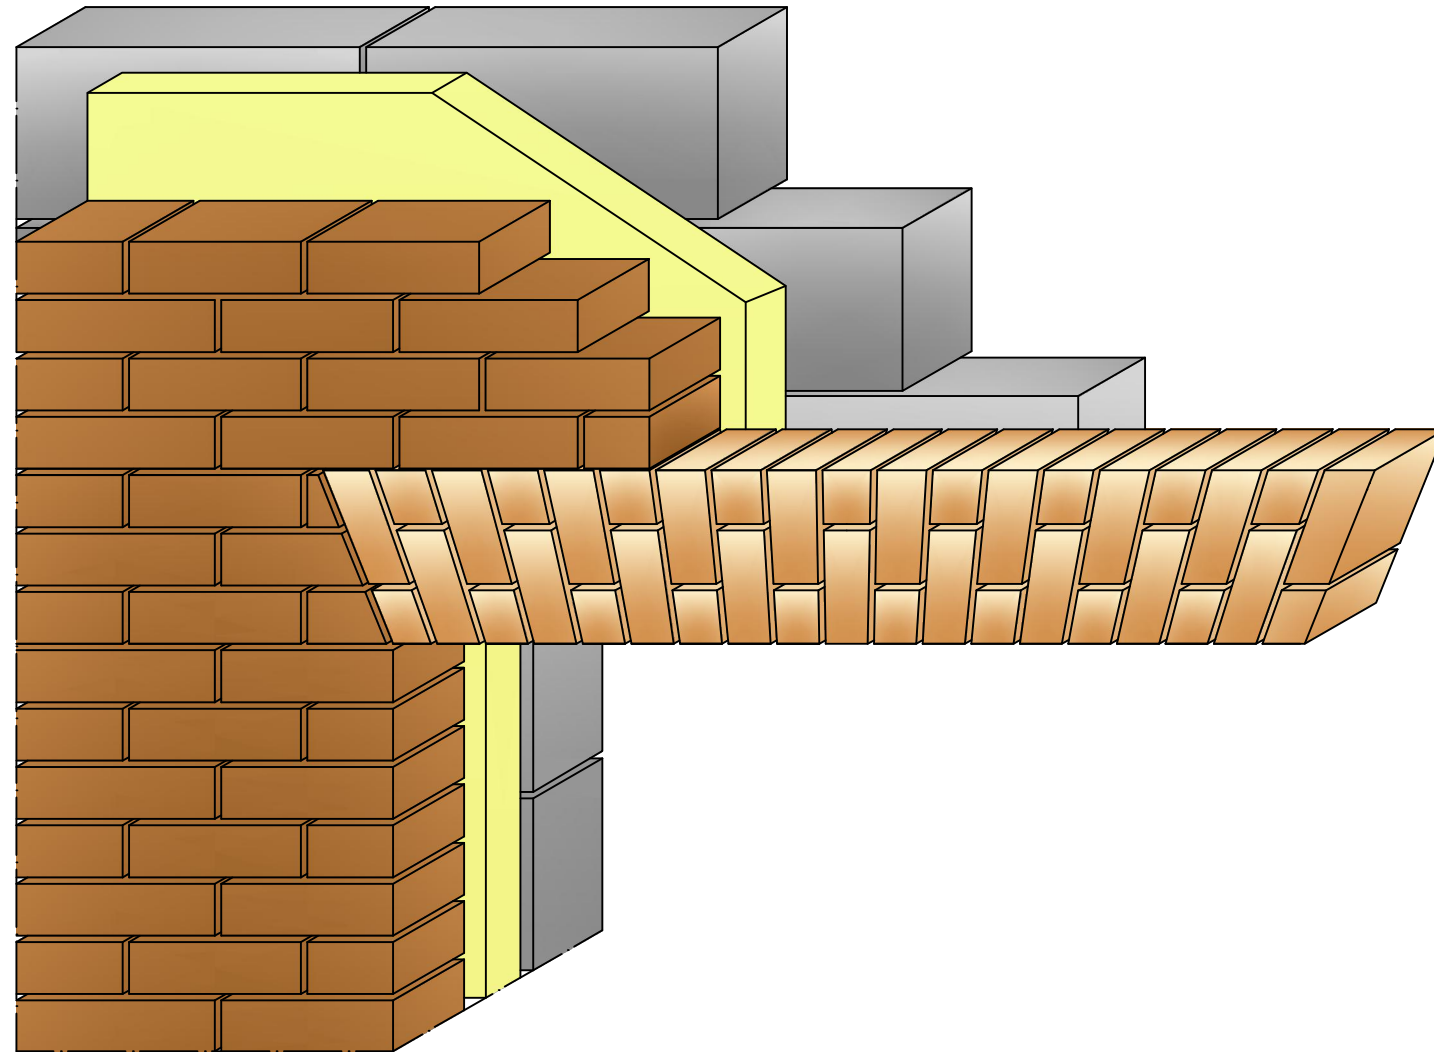

Brick Voussoir

- Standard units, 215mm high with 75 degrees skew back. Arch bricks up to 327mm high, skew backs from 60 degrees to 90 degrees and profiled bricks up to 150mm deep are manufactured to order.
- Flexibility to accommodate any opening width and different designs.
- A range of standard voussoirs, key brick or key stones, and feature bricks to individual designs.

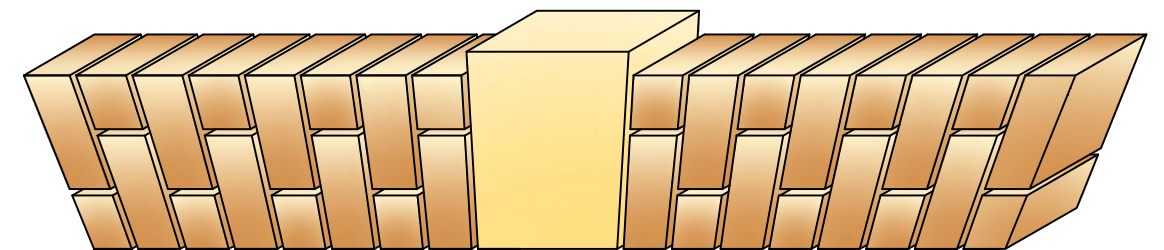

Brick Voussoir with Key Stone